




Grundriss EG | 1:200

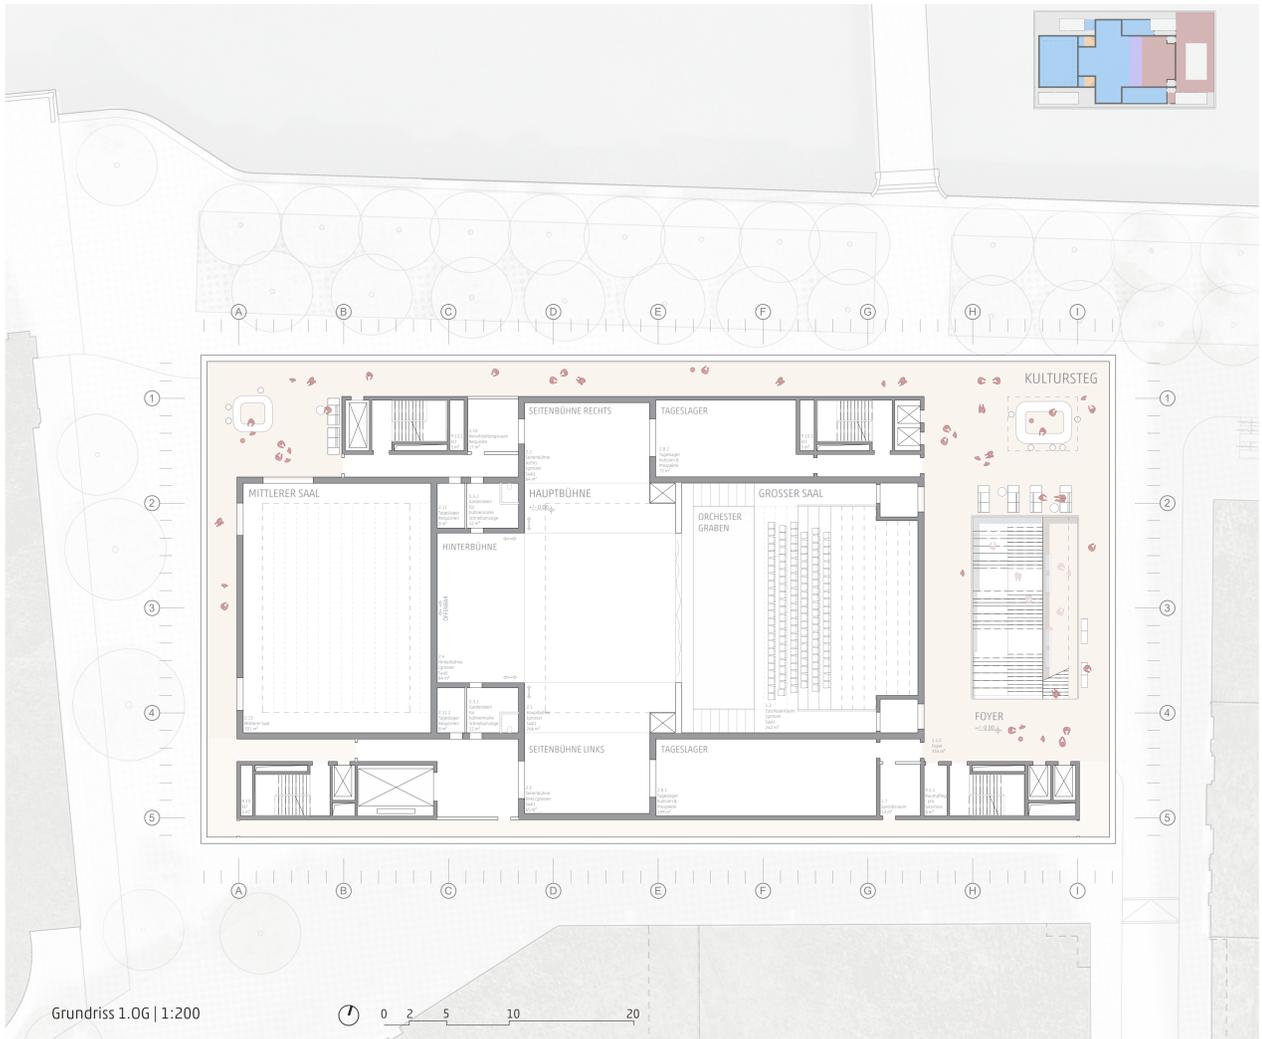

Grundriss 1.OG | 1:200

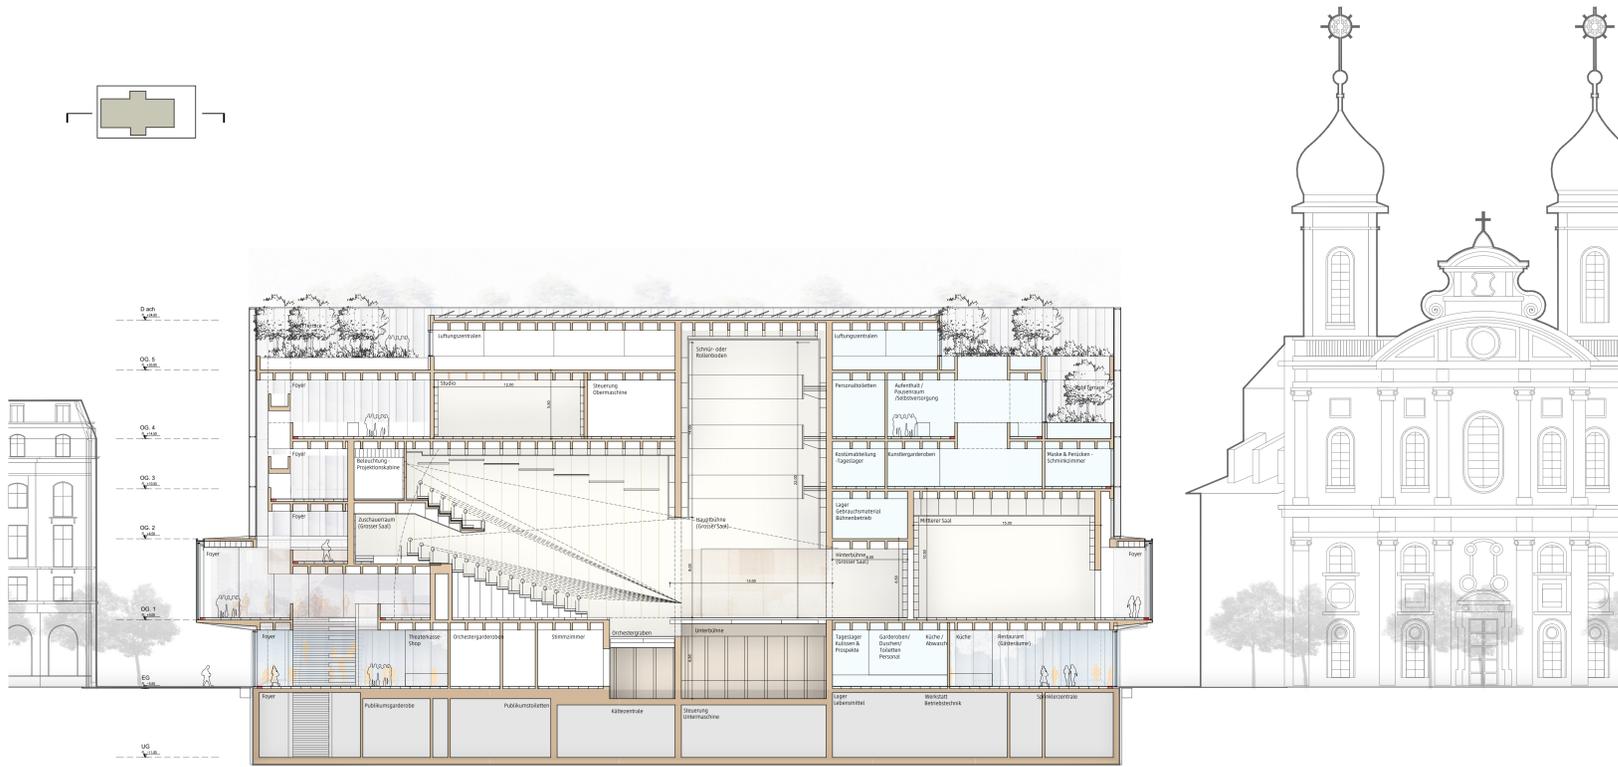


Schnitt A | 1:200

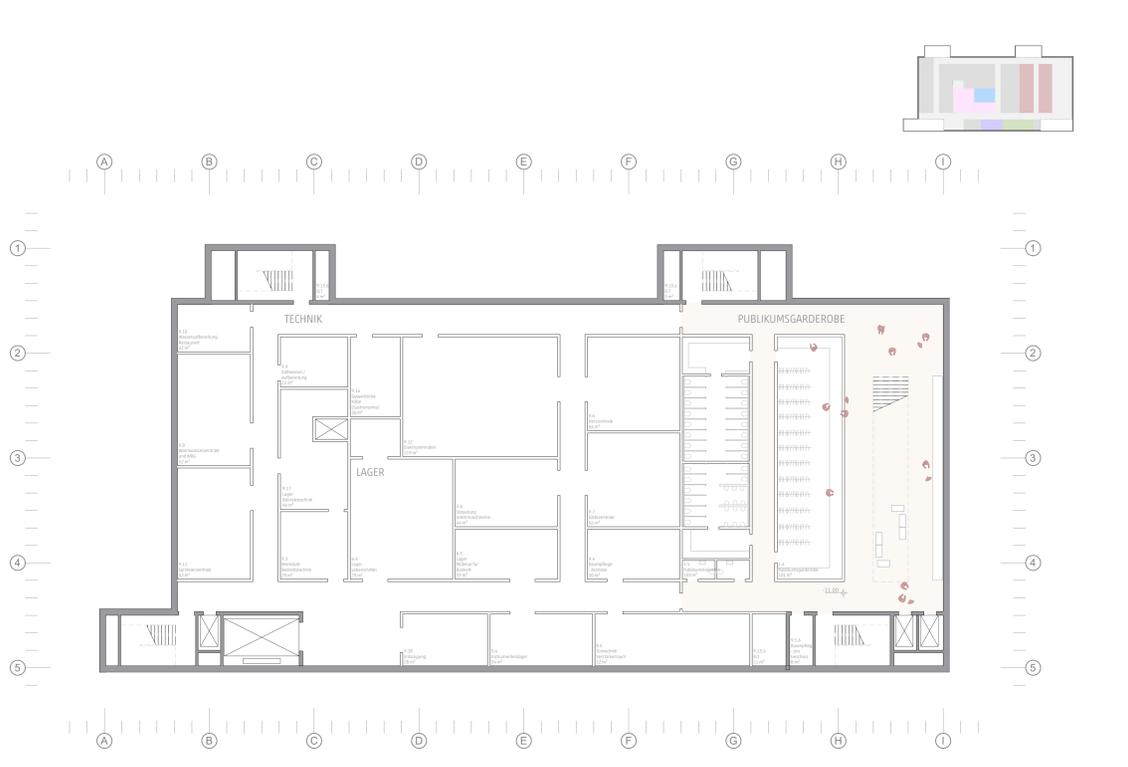


Grundriss UG | 1:200




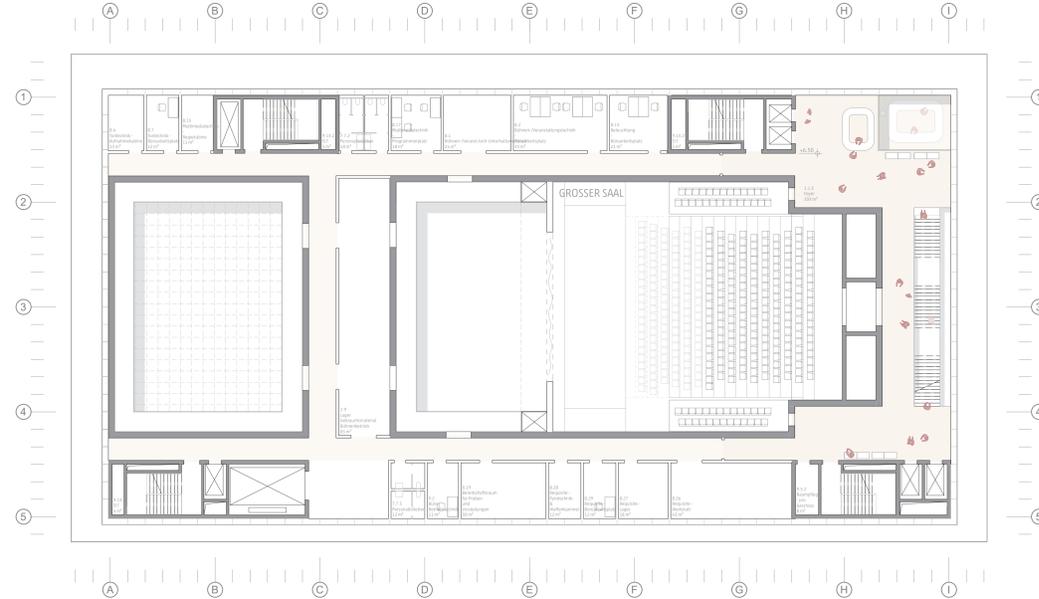



Grundriss 2.OG | 1:200

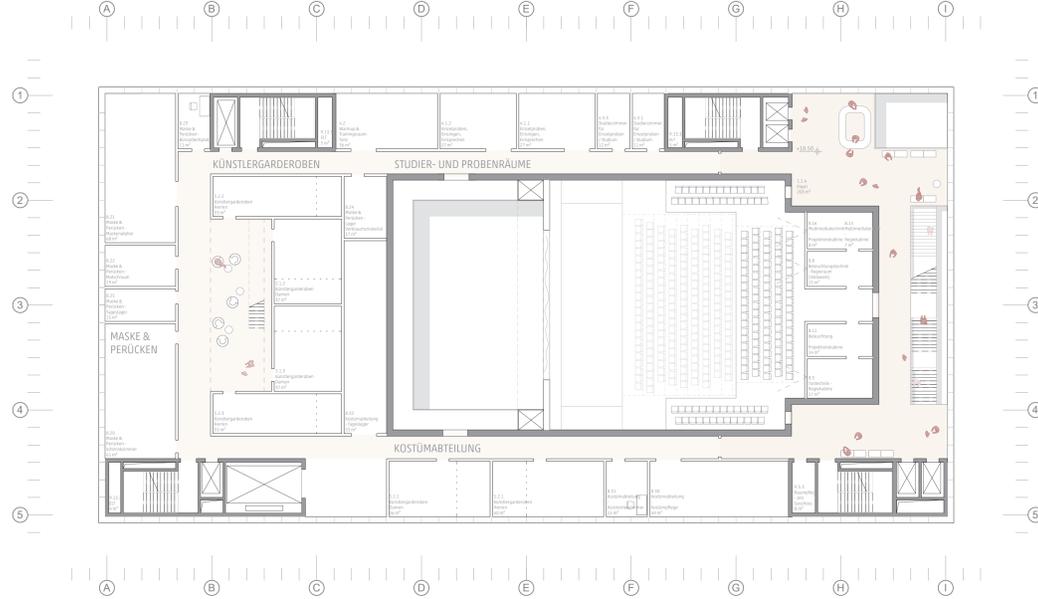



Grundriss 3.OG | 1:200

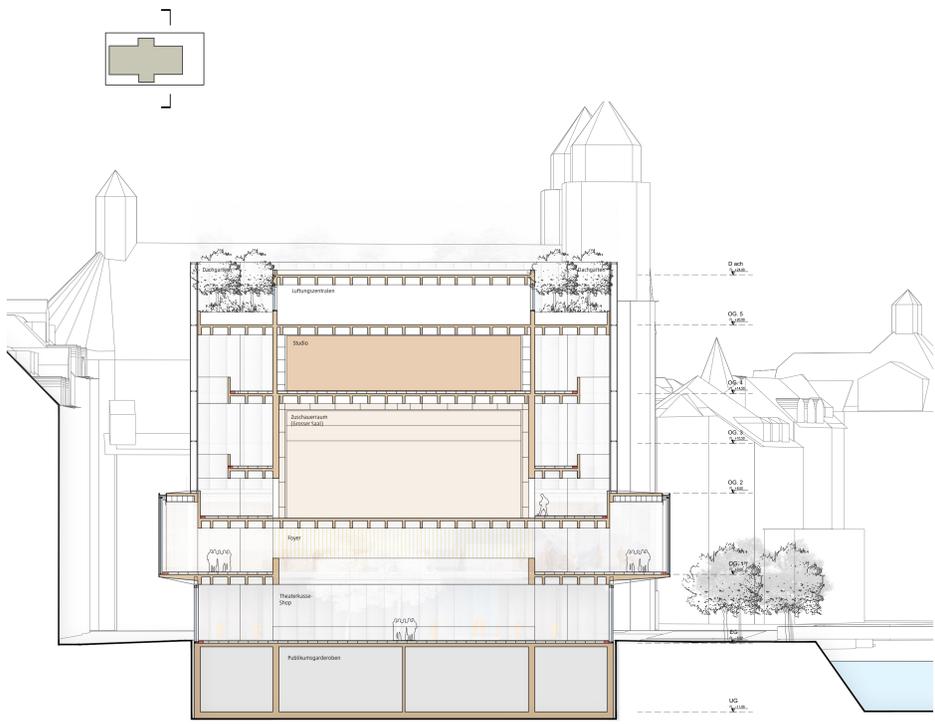

Schnitt B | 1:200


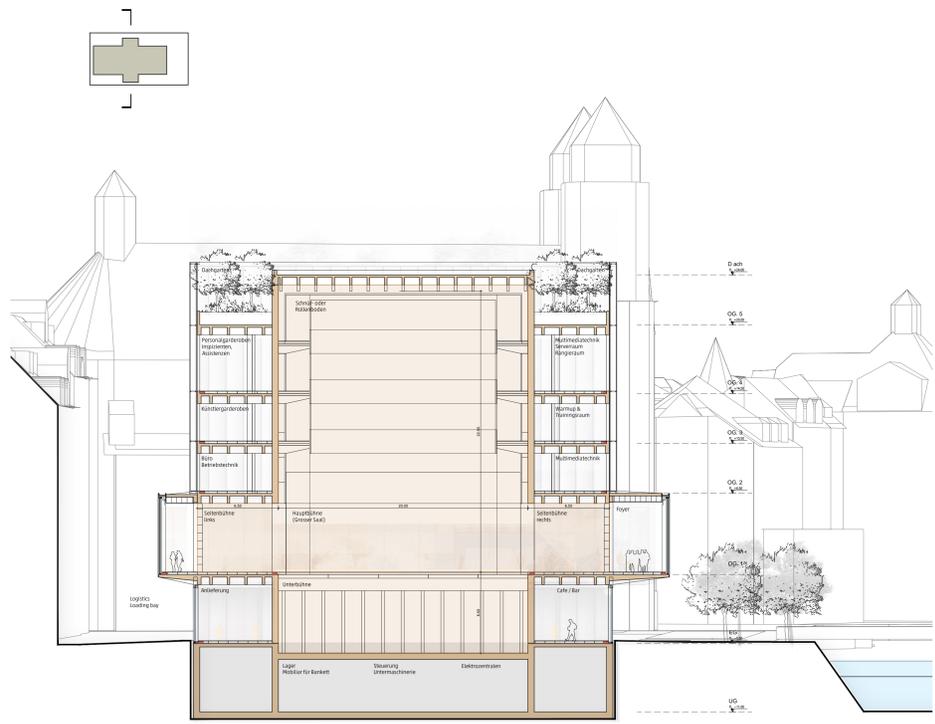
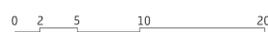


Schnitt C | 1:200

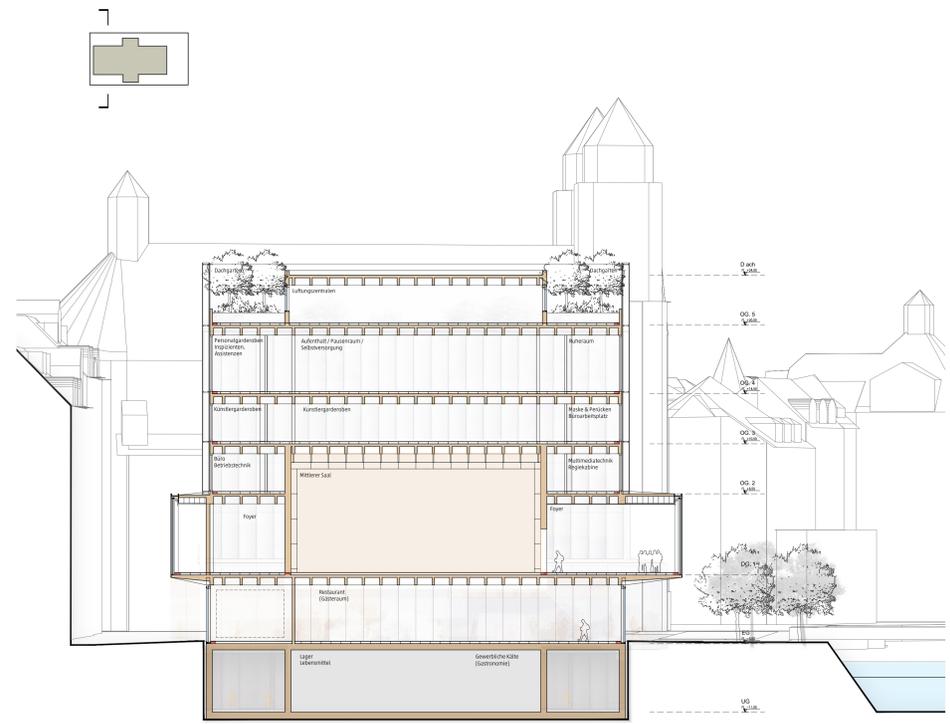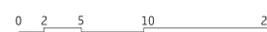


Schnitt D | 1:200





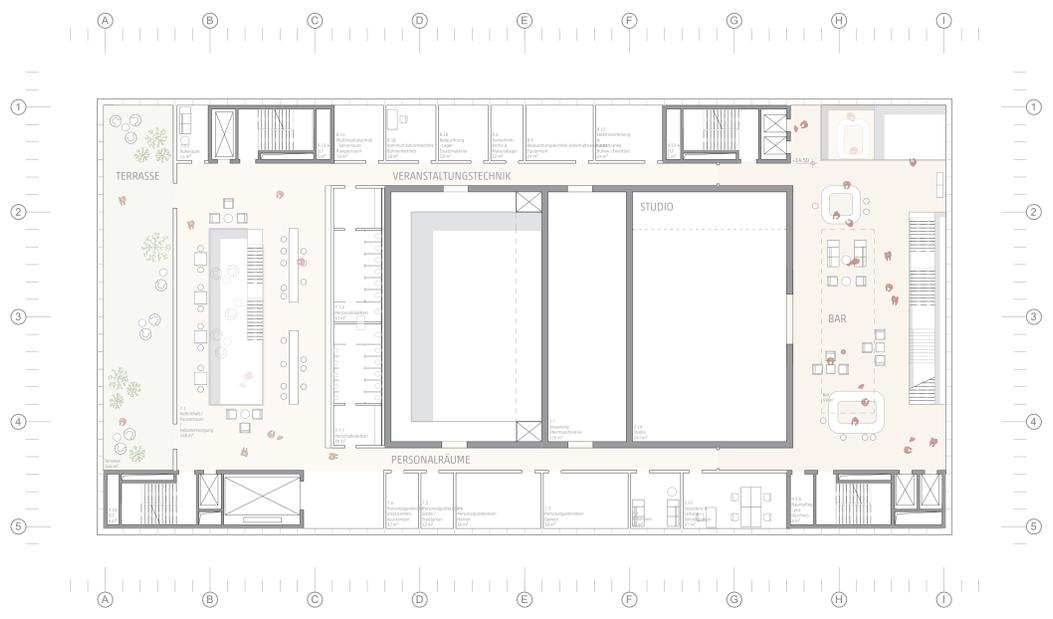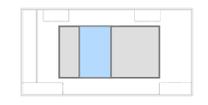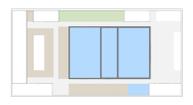

Grundriss 4.OG | 1:200

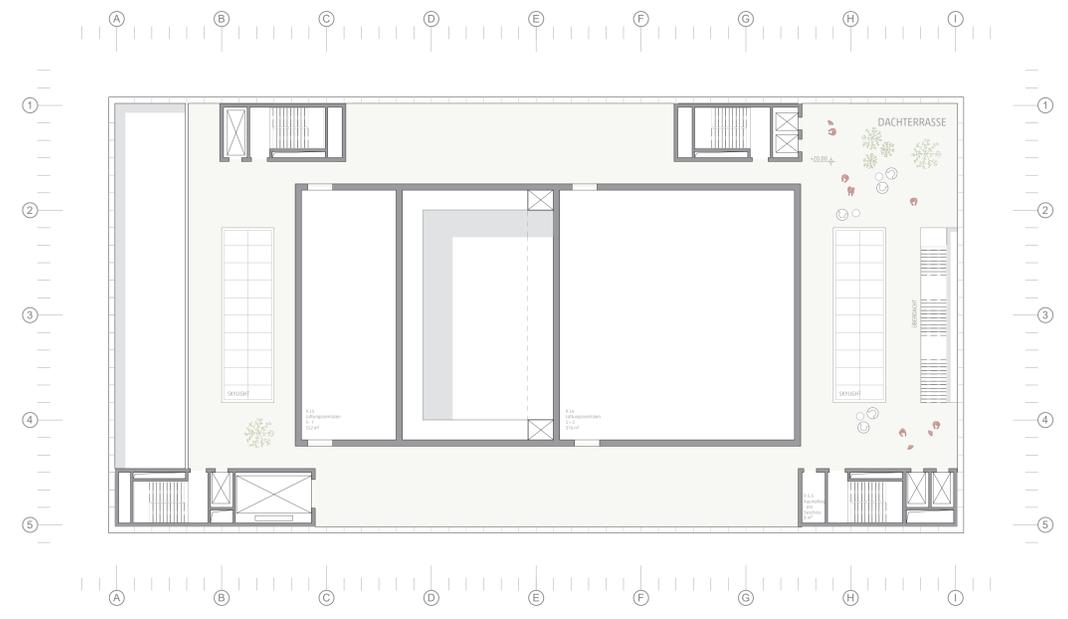

Grundriss DG | 1:200

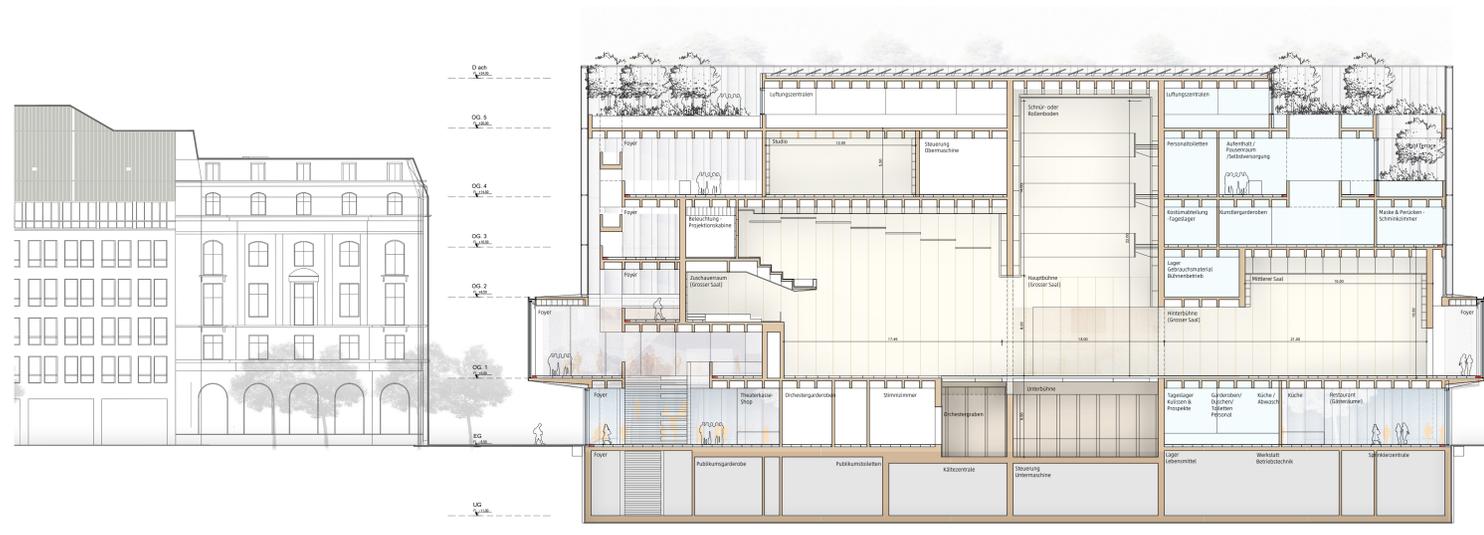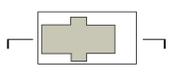

Schnitt F | 1:200



Modellfoto

